



2 BED CABIN
for
Clever Living
at
tbc

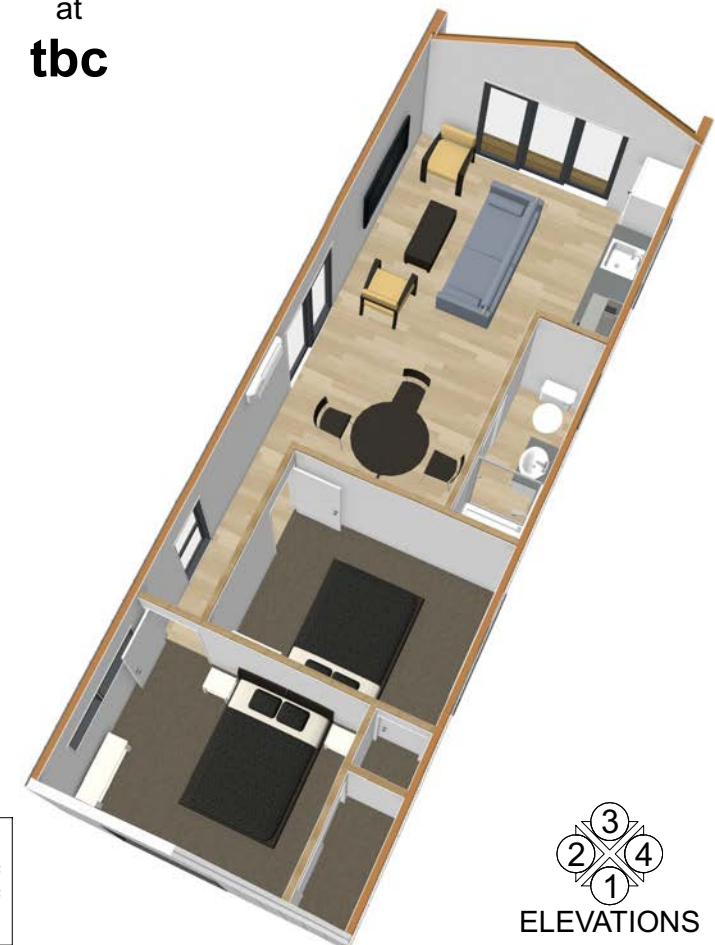

Building Area:
over frames: 56.6m²
over porch: 58.5m²
perimeter: 35.0m

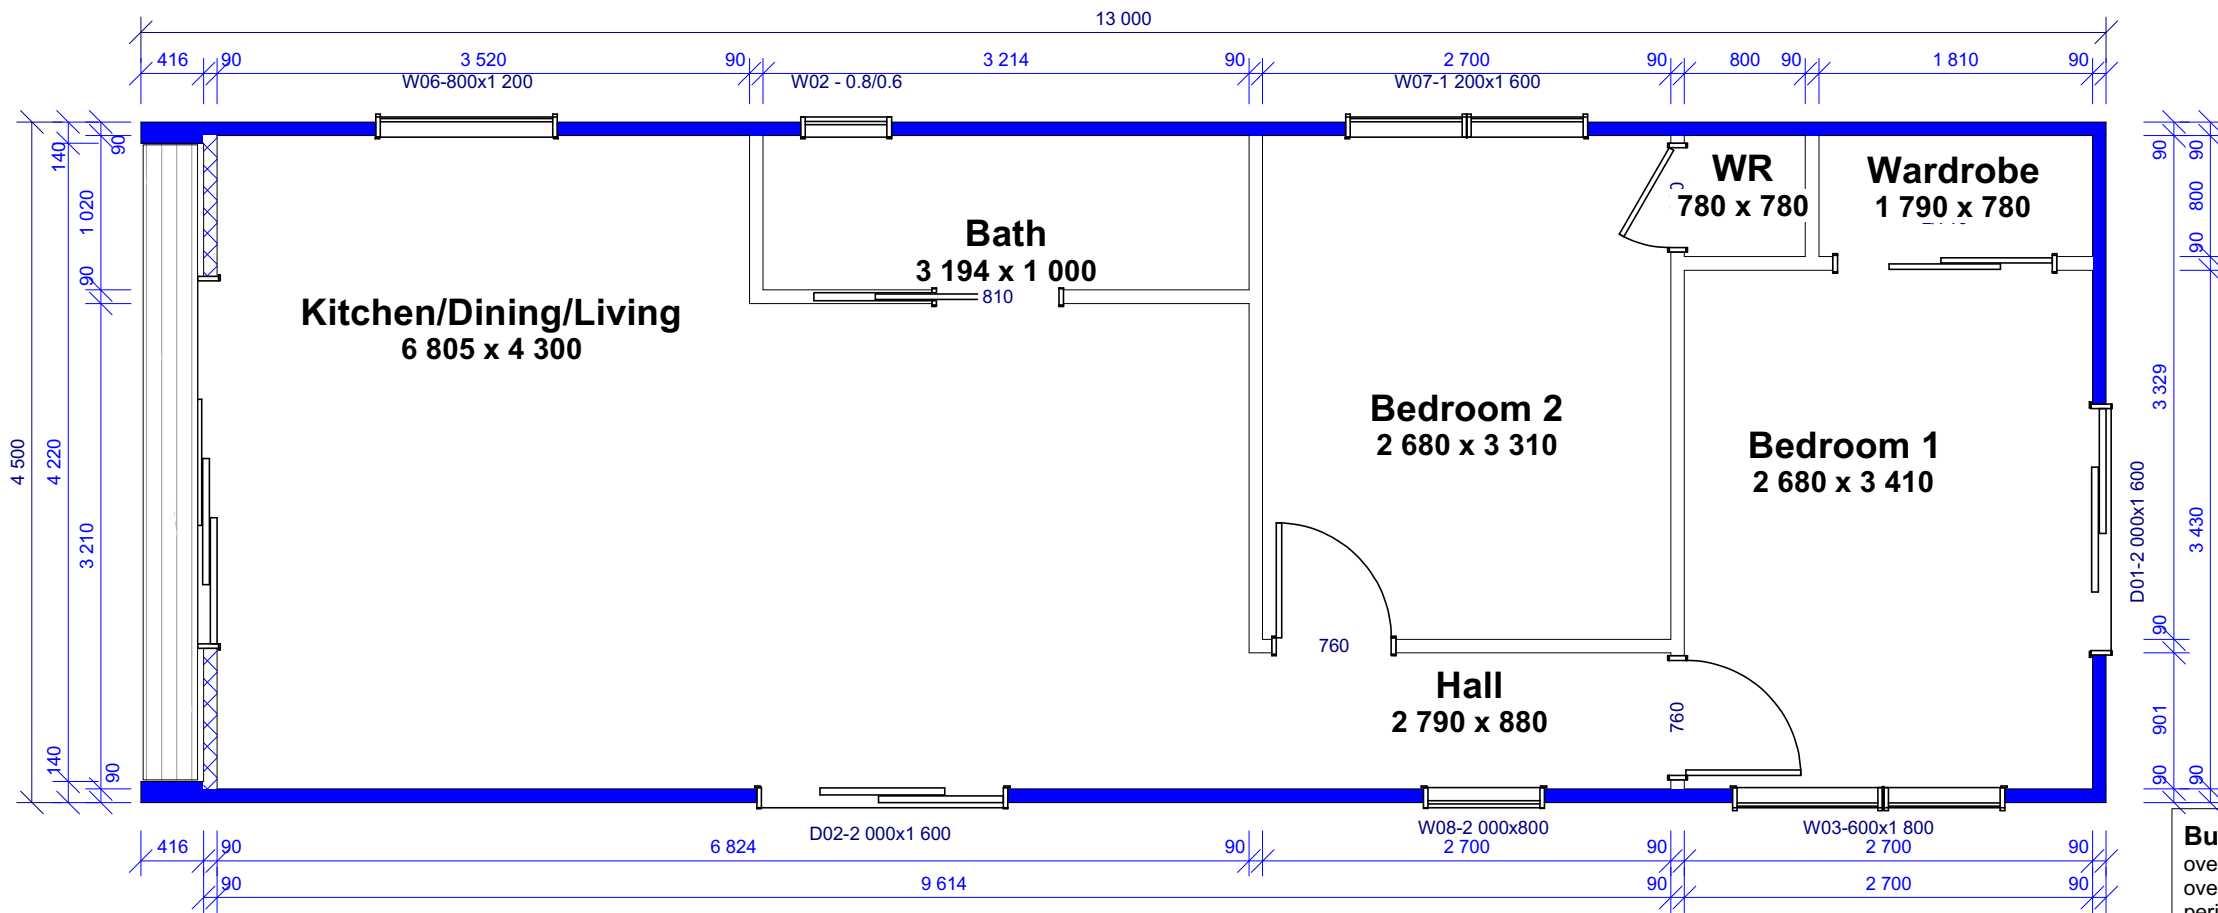

Project: 2 BED CABIN tbc	Read with Amendments:			District & Zoning: tbc	Date: 30/06/2023	Sheet #	Rev #	MultiProof	
	Client: Clever Living Contact: Rochelle	Rev. #	Date:		Comments:	Job # 114719 - 2 Bed Cabin Con A Issue:	3		Sheet # 3
				Wind Zone: VERY HIGH	EQ Zone: 3	Soil Type: tbc	Floor Plan - Layout		
				Snow Load: N1 / 1kPa	Climate Zone: 4	Exposure Zone: D	Scale: A3 / 1:50	Do not scale from drawings.	2 Bed Cabin

